



AMENDOEIRA
FIGUEIRA


apartment FB0F

(ground floor - Block B)



1/2000 scale

site plan

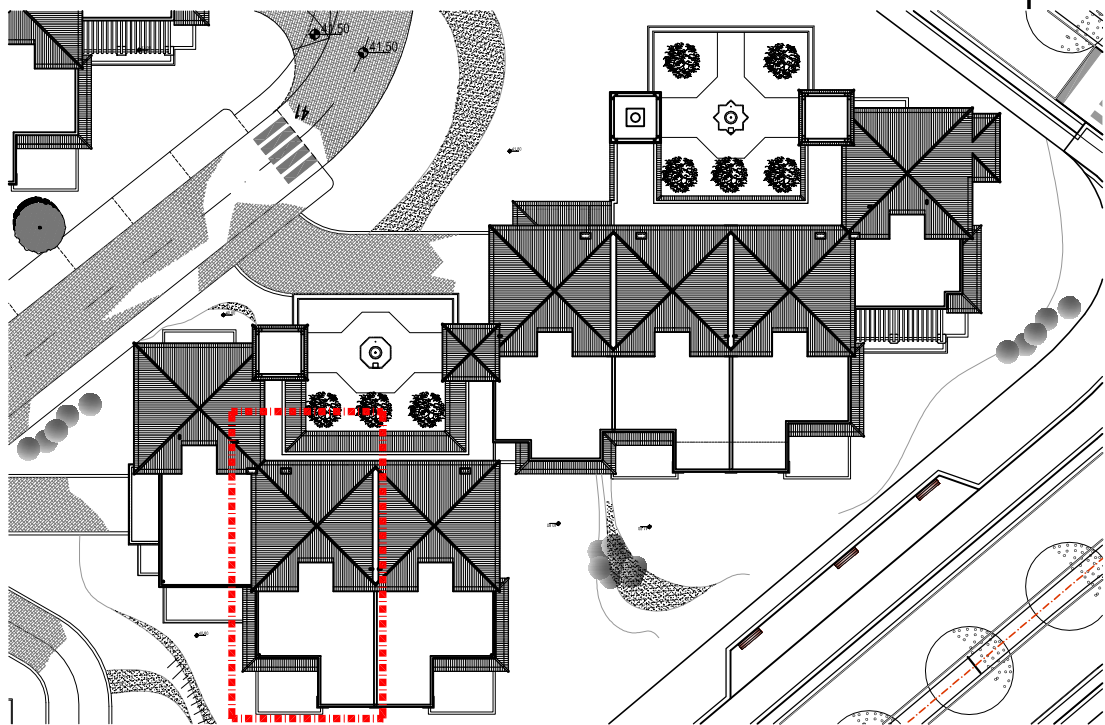

1/500 scale


Block B



AMENDOEIRA
FIGUEIRA

apartment FB0F

(ground floor - Block B)

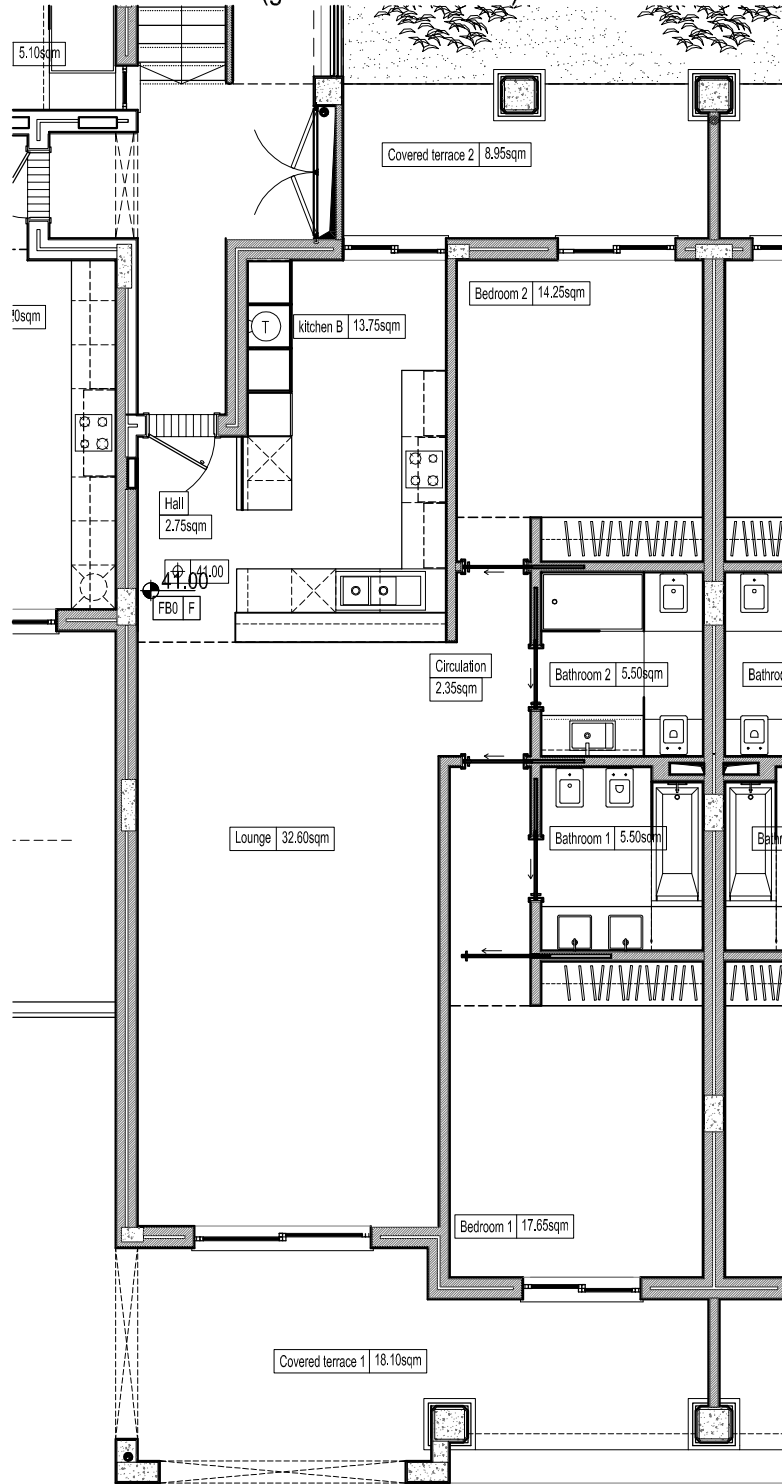


Floor plan
1/100 scale

Total Aproximative Apartment Area: 109.85sqm
Total Aproximative Terrace Area: 27.05sqm



AMENDOEIRA
FIGUEIRA

apartment FB0F
(ground floor - Block B)

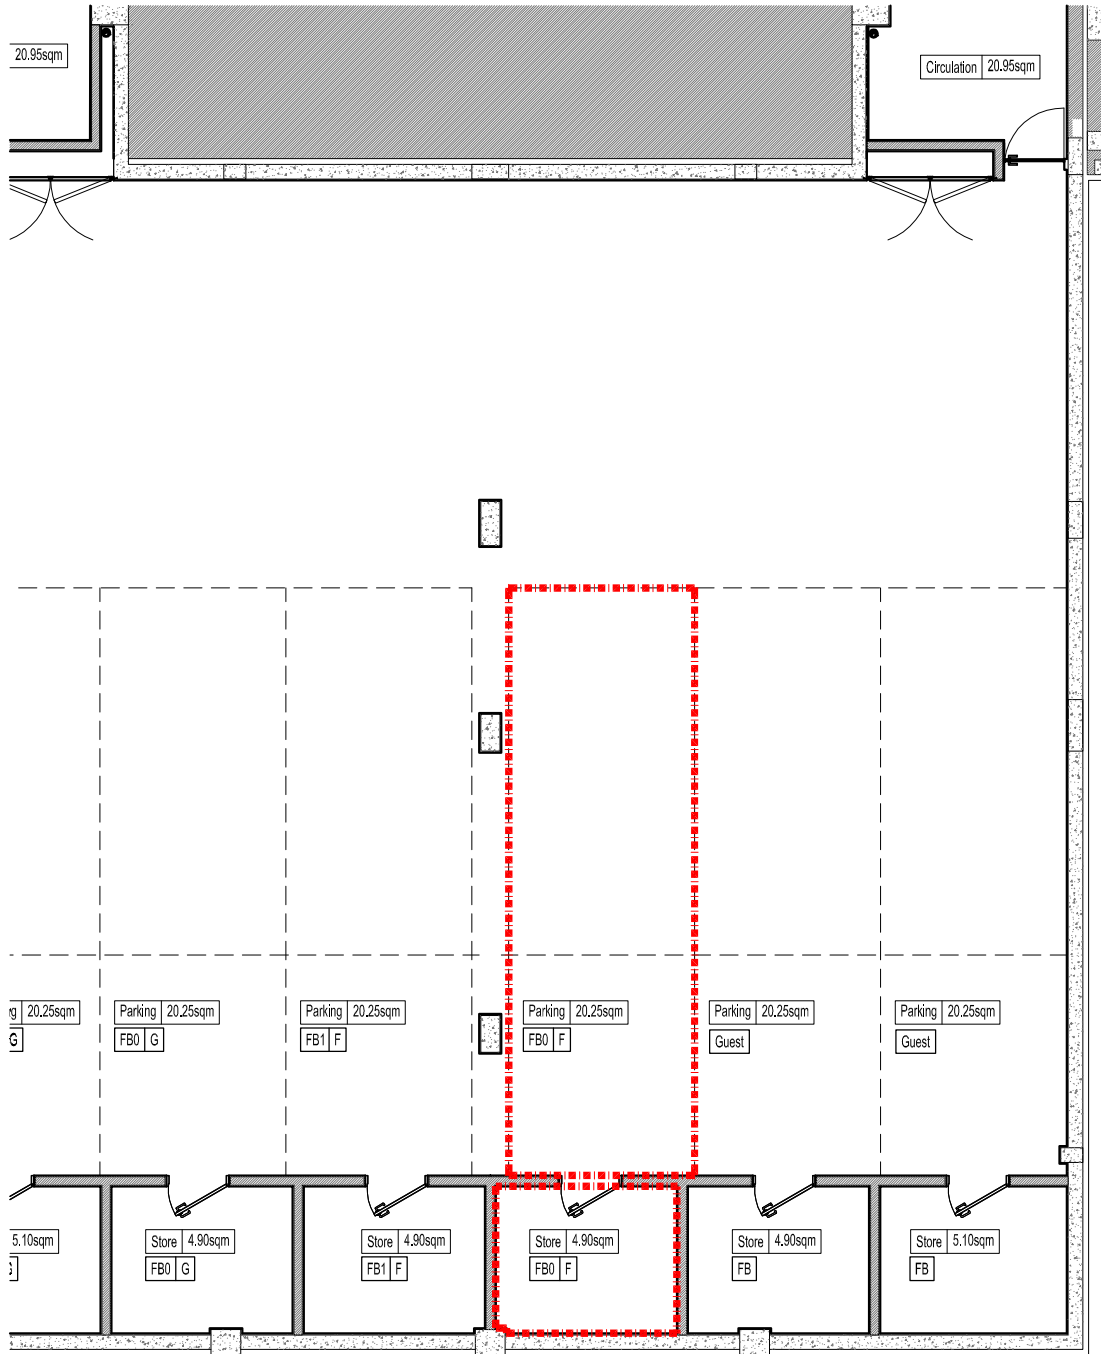

Parking level
1/100 scale


Total Aproximative Parking Area: 20.25sqm
Total Aproximative Storage Area: 4.90sqm



AMENDOEIRA
FIGUEIRA

apartment FB0F

(ground floor - Block B)

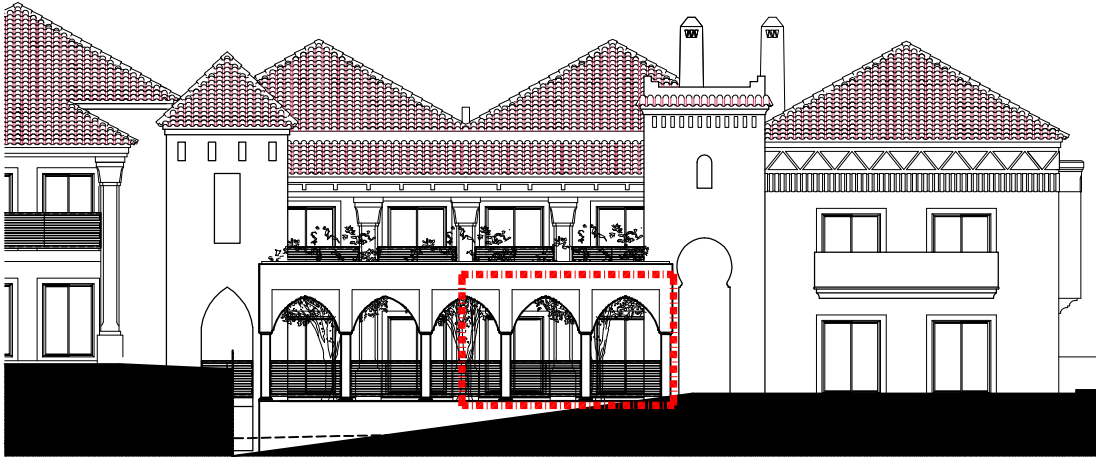

East Elevation



West Elevation

1/200 scale