





AMENDOEIRA
MONTE MIRADOURO

plot MM 39 (LOTE 70)

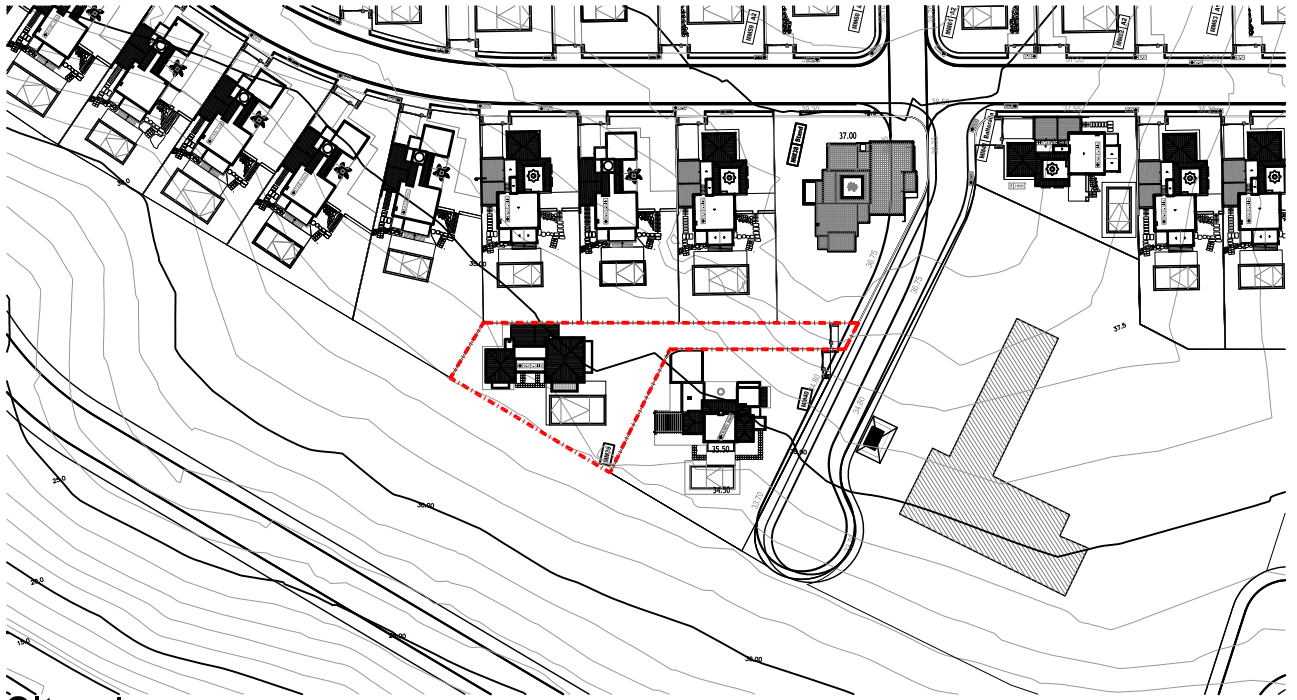

Site plan

1/1500 scale

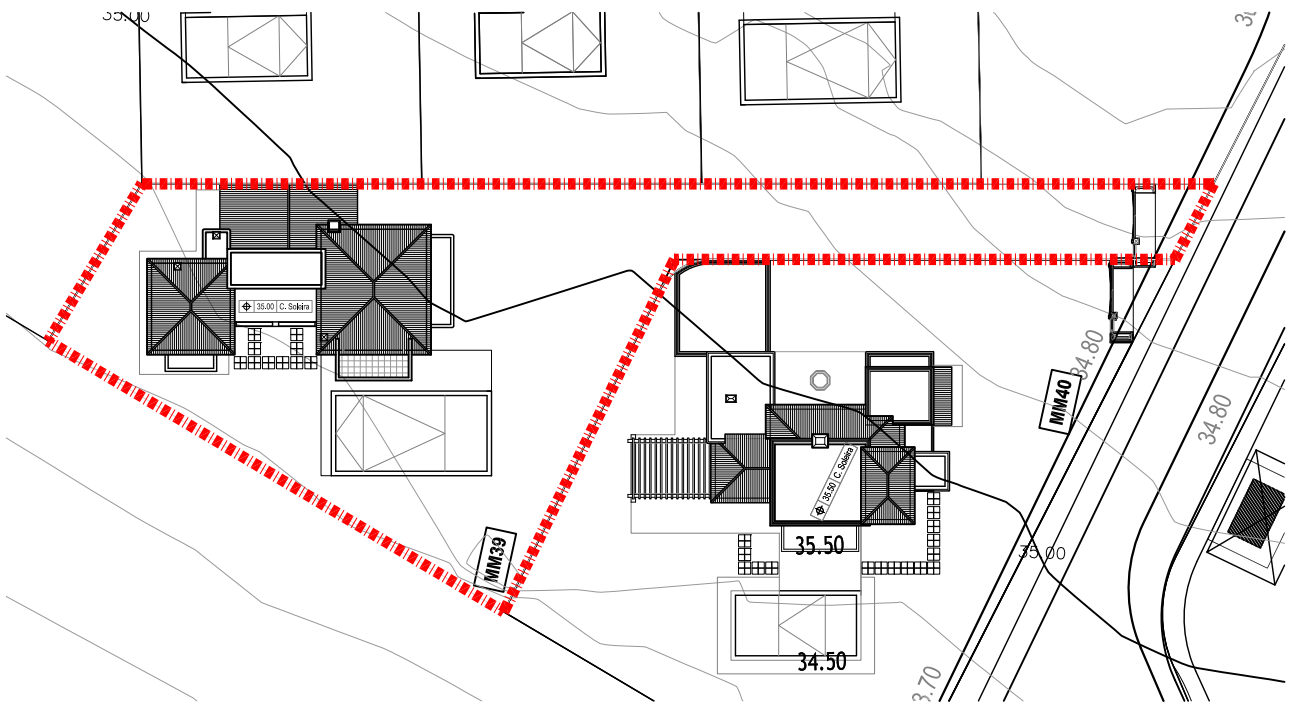

Plot plan


1/500 scale

Plot Area : 910.55sqm
Total Aproximative Building Area: 200.00sqm



AMENDOEIRA
MONTE MIRADOURO

plot MM 39 (LOTE 70)

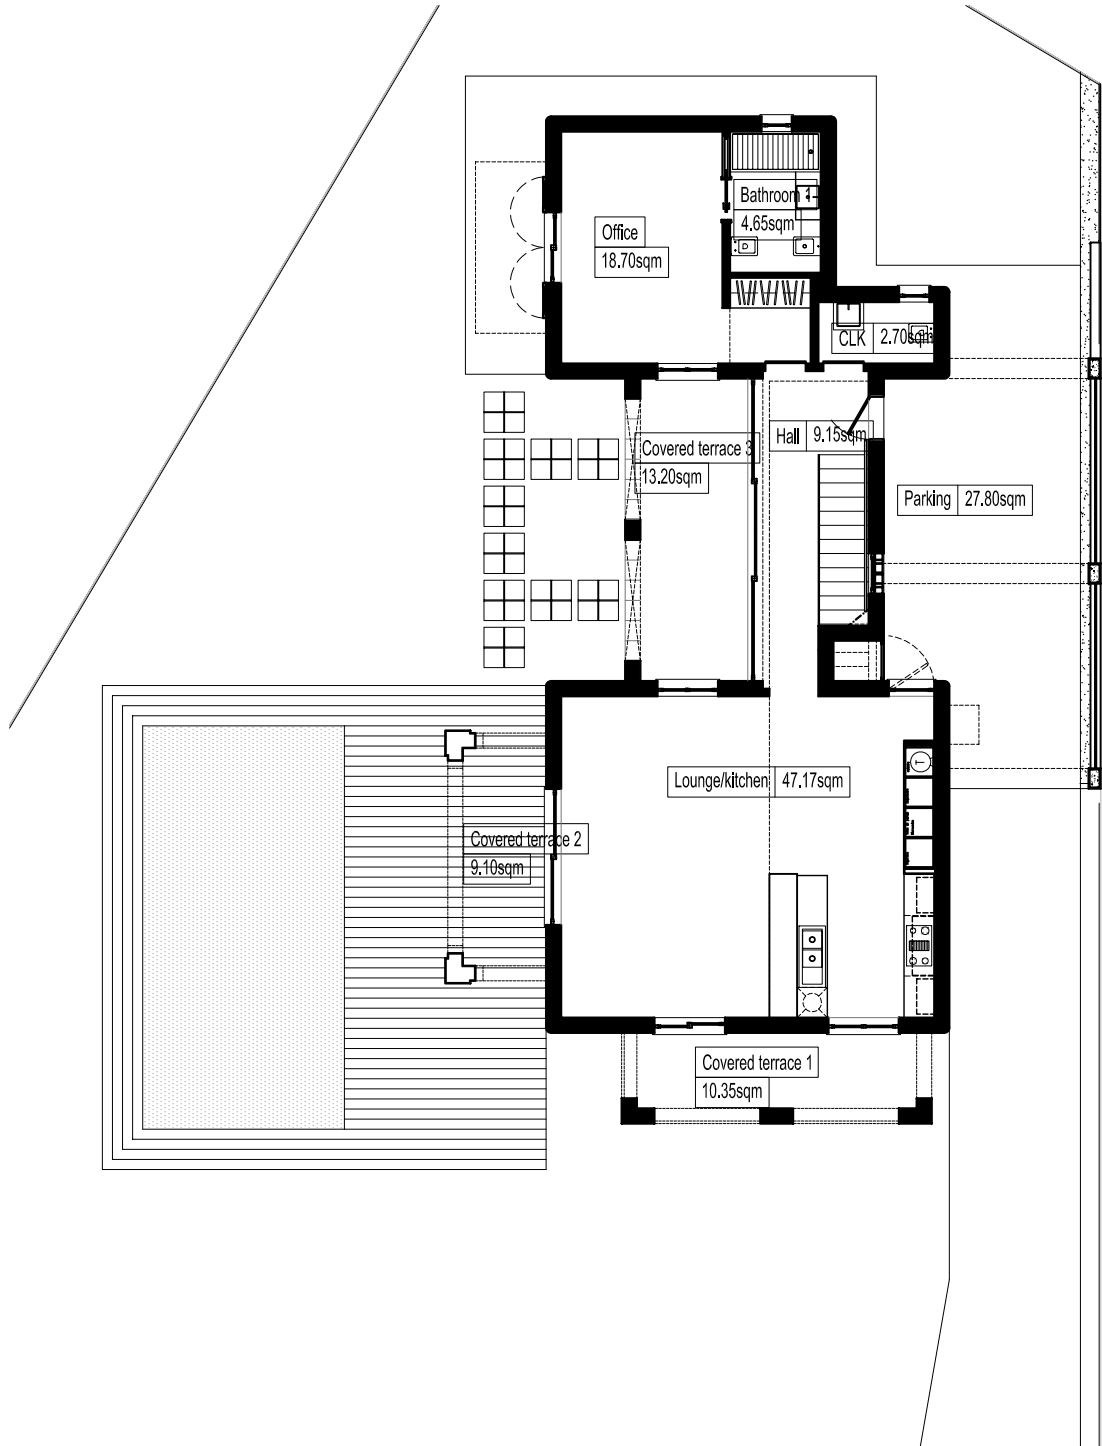


Downlevel
1/150 scale

Plot Area : 910.55sqm
Total Aproximative Building Area: 200.00sqm



AMENDOEIRA
MONTE MIRADOURO

plot MM 39 (LOTE 70)

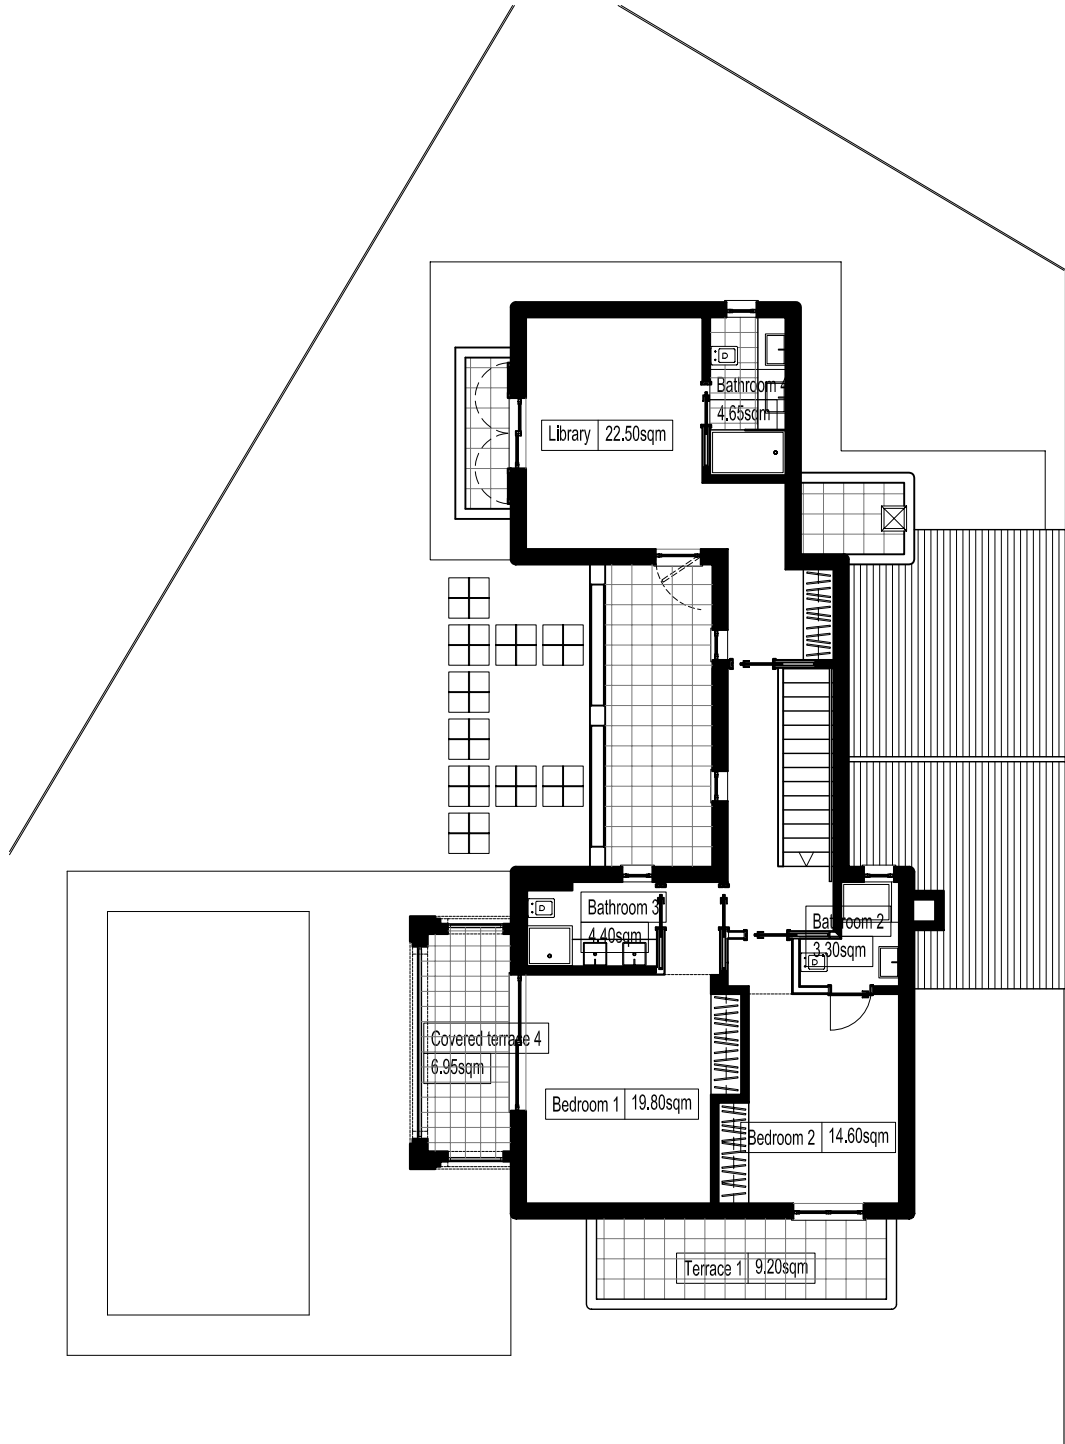


Upperlevel
1/150 scale

Plot Area : 910.55sqm
Total Aproximative Building Area: 200.00sqm




AMENDOEIRA
MONTE MIRADOURO

plot MM 39 (LOTE 70)

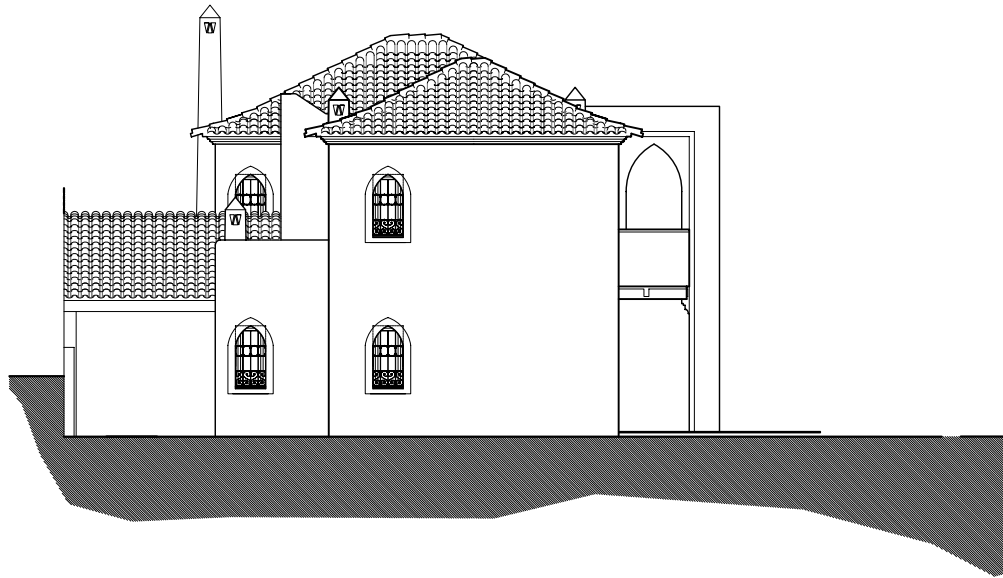

North Elevation

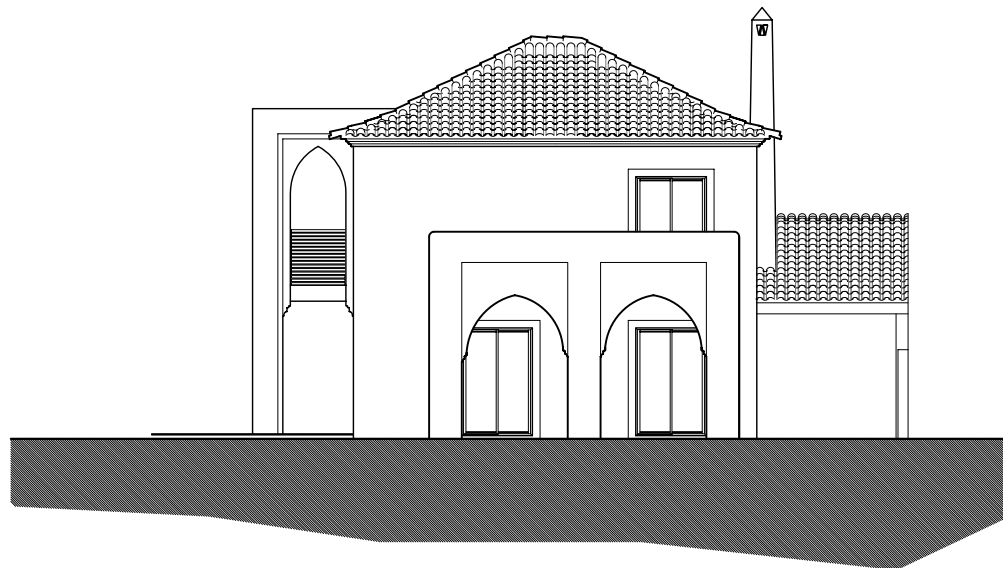

1/150 scale


South Elevation

Plot Area : 910.55sqm
Total Aproximative Building Area: 200.00sqm



AMENDOEIRA
MONTE MIRADOURO

plot MM 39 (LOTE 70)

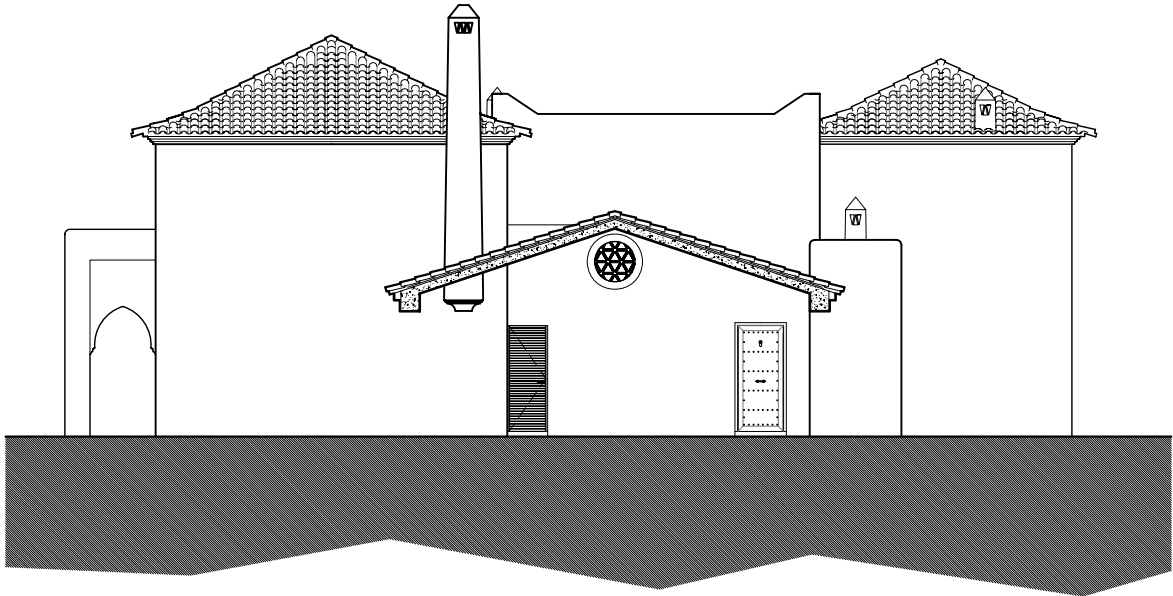

East Elevation



1/150 scale

West Elevation

Plot Area : 910.55sqm
Total Aproximative Building Area: 200.00sqm