





BELMAR
SPA & BEACH RESORT
LAGOS • PORTUGAL

Block B
Apartment 0D
(0 Floor)

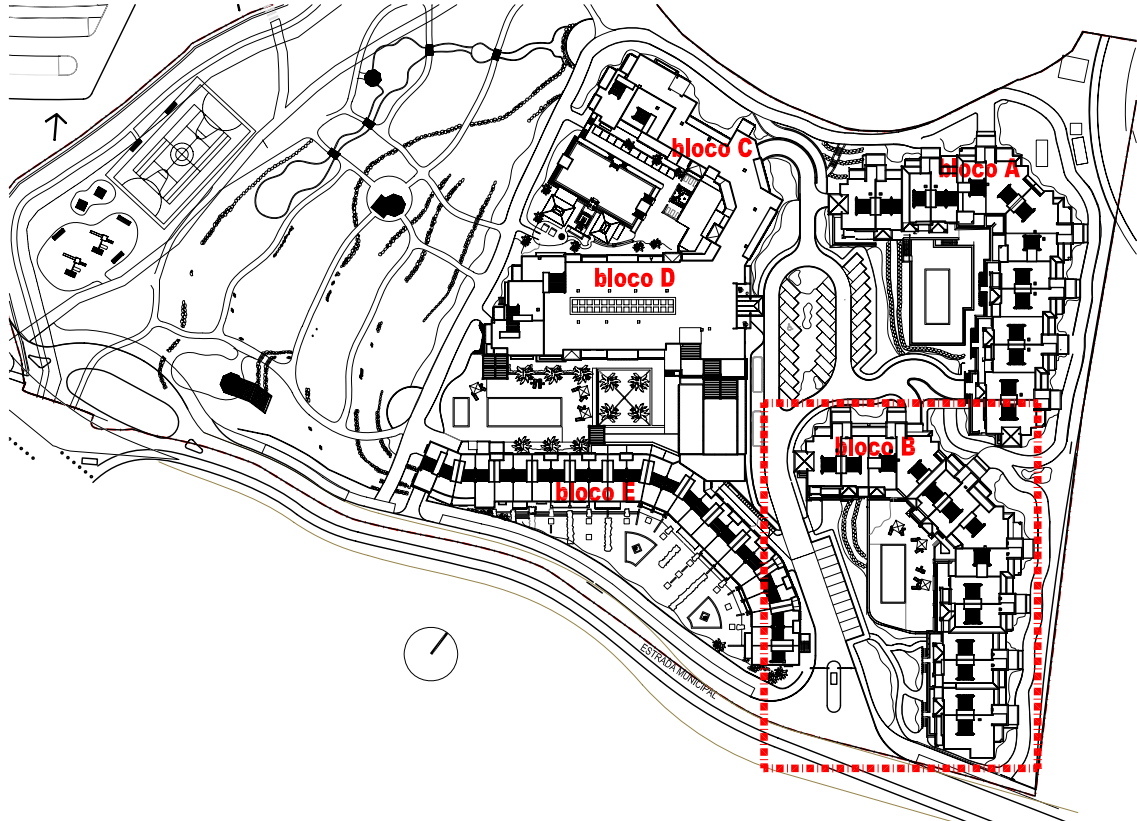

1/2000 scale

Site plan

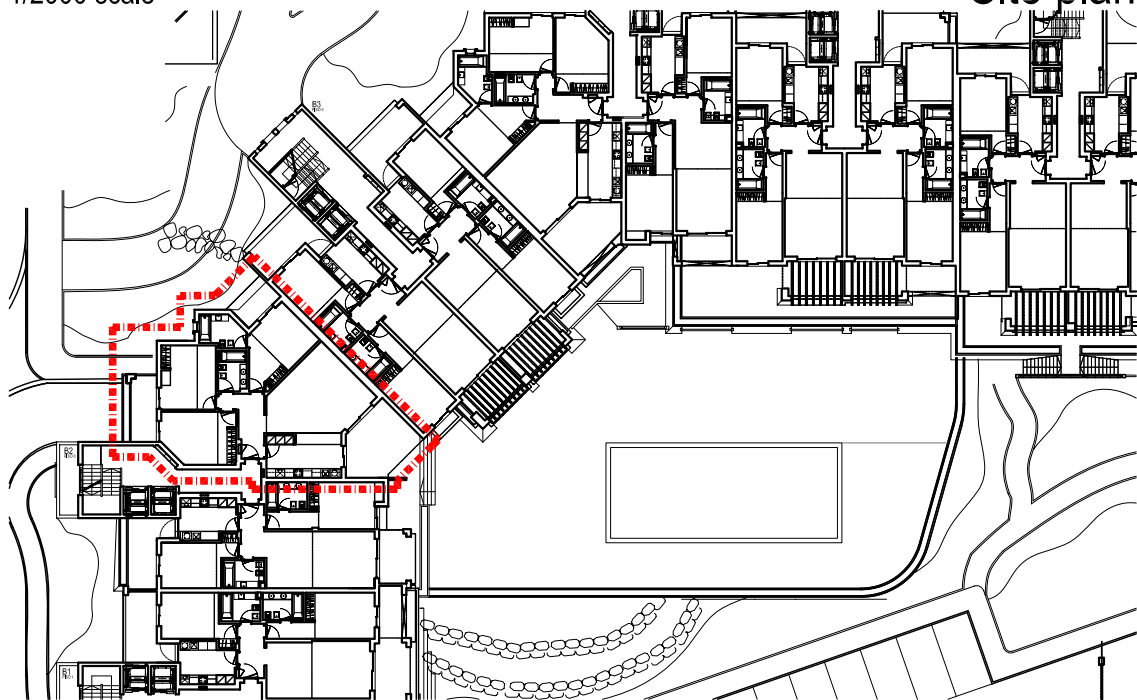

1/500 scale

Block B




BELMAR
SPA & BEACH RESORT
LAGOS • PORTUGAL

Block B

Apartment 0D

(0 Floor)

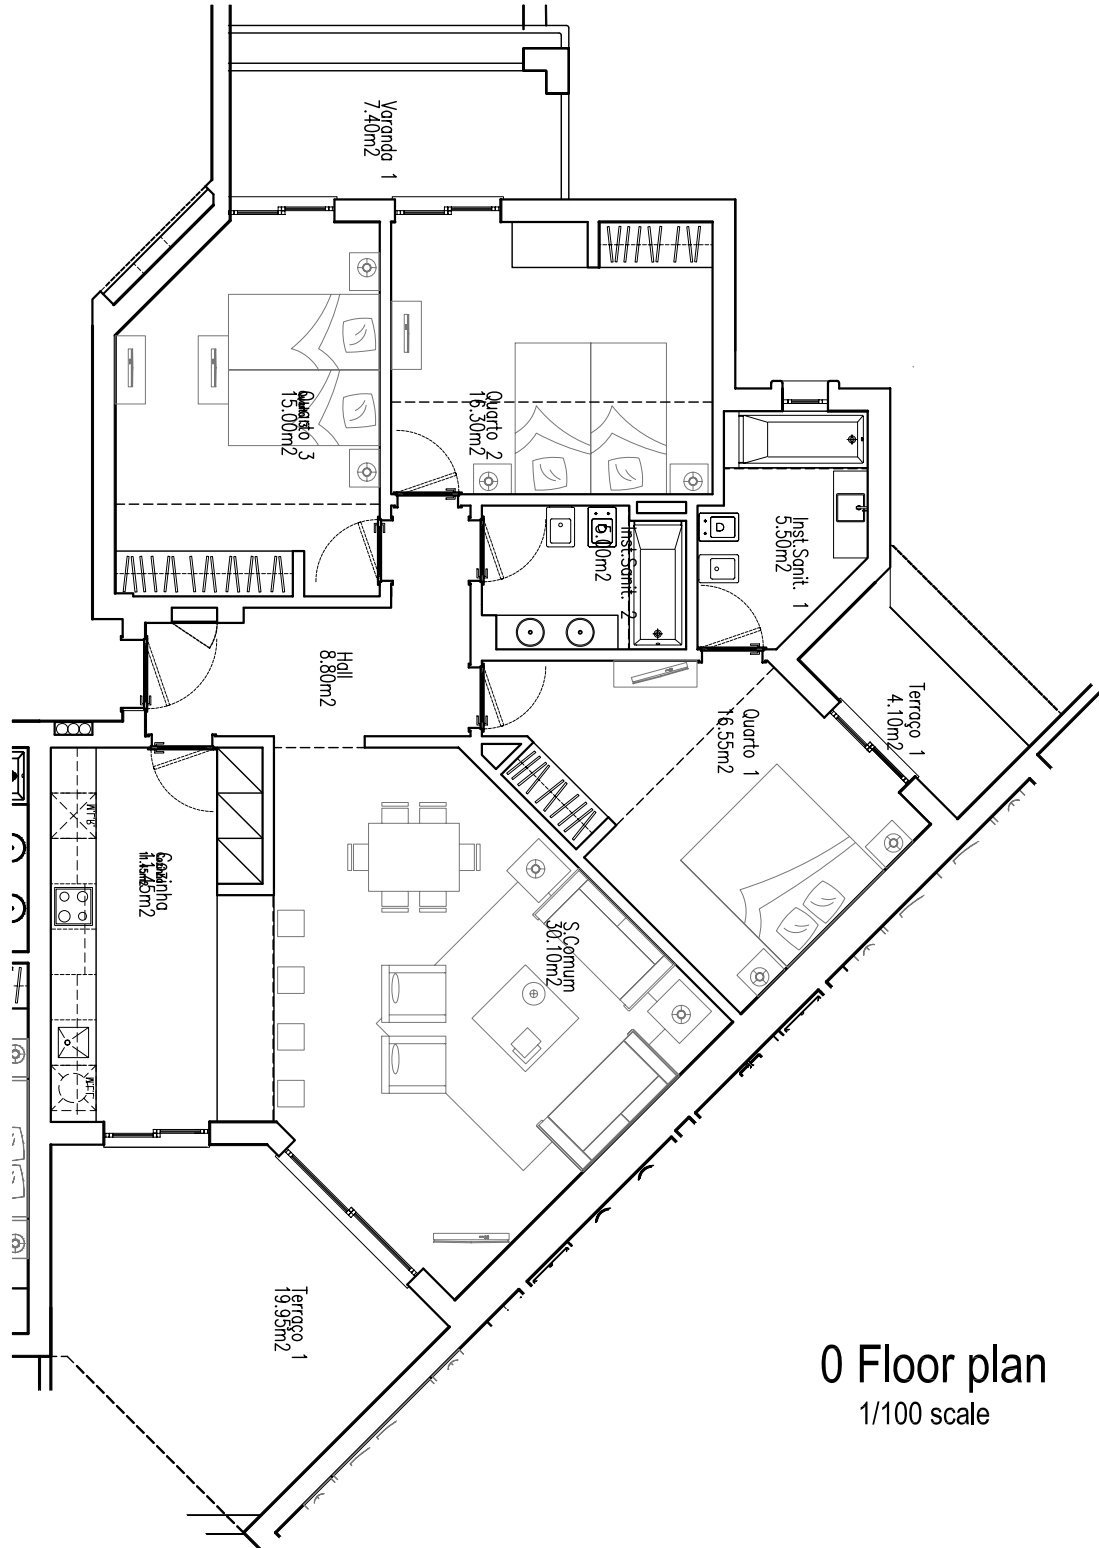


0 Floor plan
1/100 scale

Total Aproximative Apartment Area: 128,45m²
Total Aproximative Terrace Area: 31,45m²



BELMAR
SPA & BEACH RESORT
LAGOS • PORTUGAL

Block B
Apartment 0D
(0 Floor)

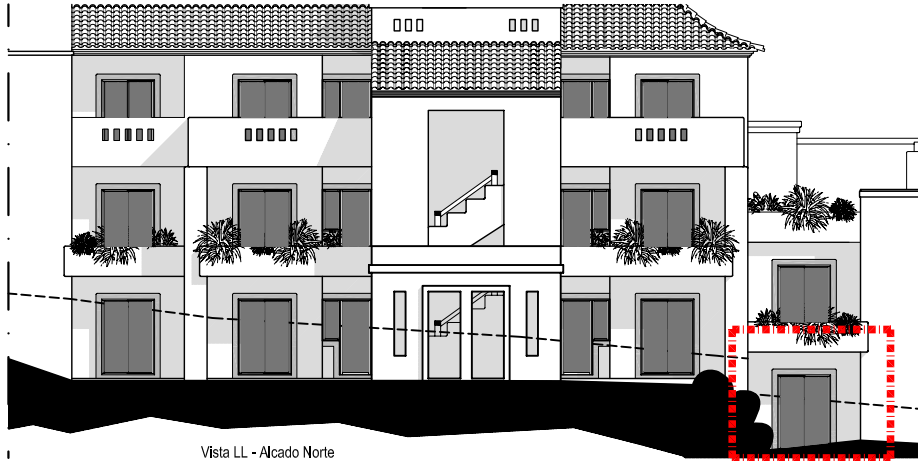

Vista LL - Alcado Norte

1/200 scale

North Elevation



1/200 scale

South Elevation



1/200 scale

North Elevation